



DRAWN Trond Arne Asbjørnsen 07.09.2019			
CHECKED		TITLE	
QA		Vinterhall	
MFG			
APPROVED		SIZE	DWG NO
		D	Vinterspillingshall
		SCALE 1 : 100	REV
			1

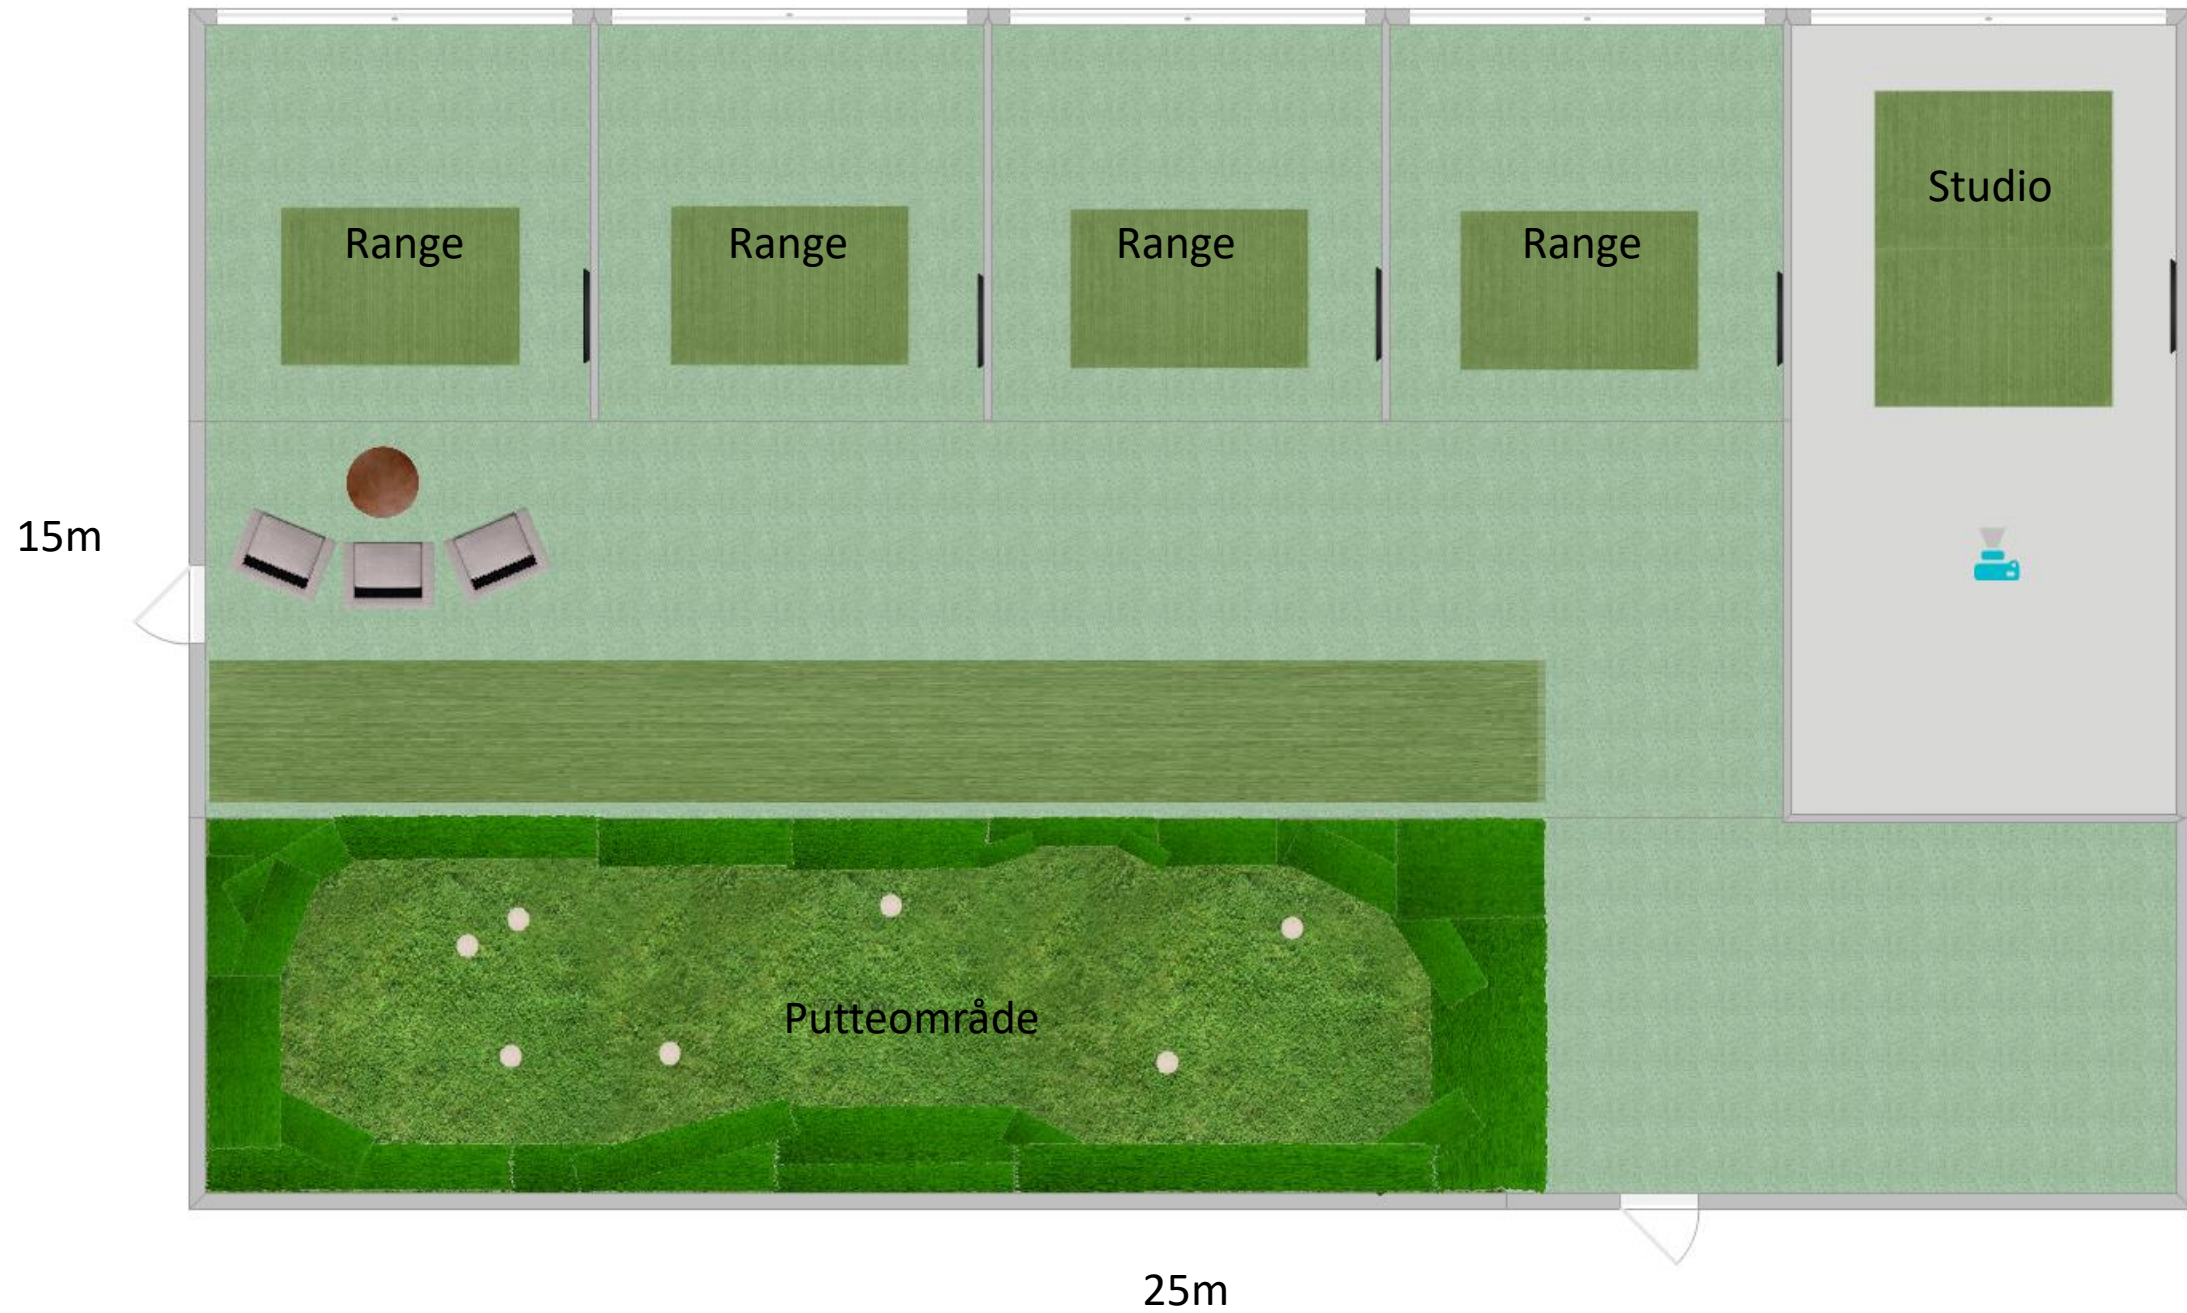



Plassering innendørshall

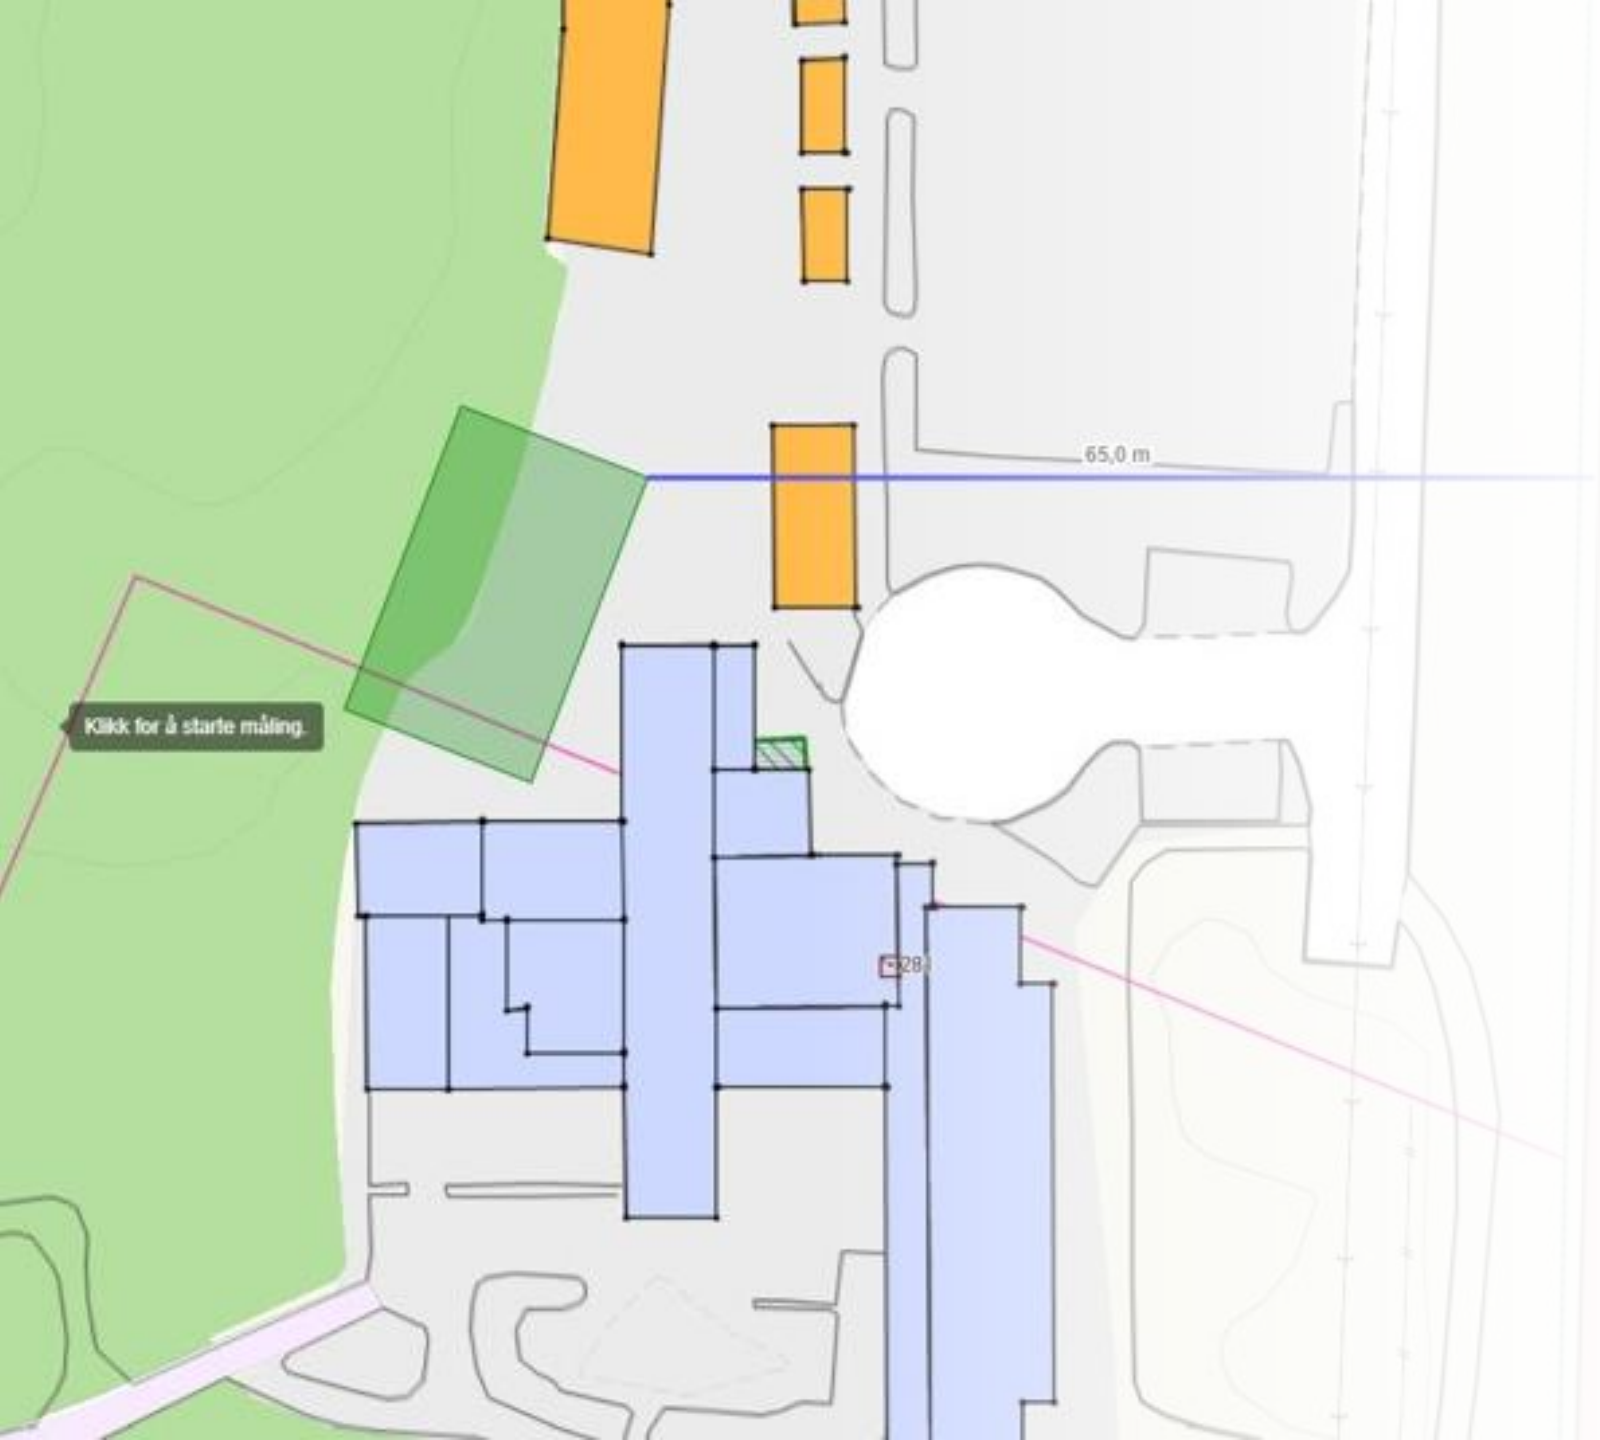



